




REINFORCED CONCRETE PIPE JOINT TREATMENTS

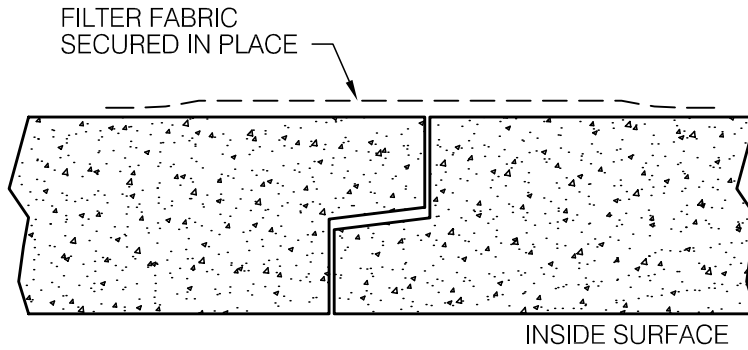

GEOTEXTILE FABRIC
PER AASHTO M-288, TYPE II

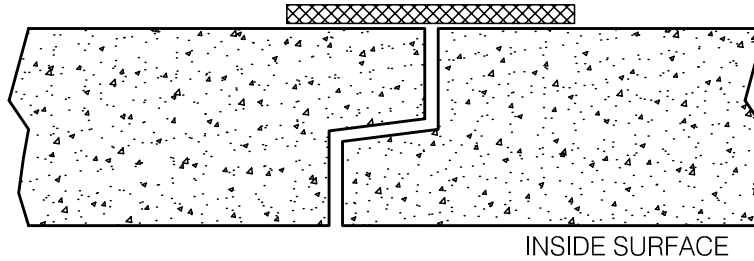

EXTERNAL JOINT SEAL
PER ASTM C-877

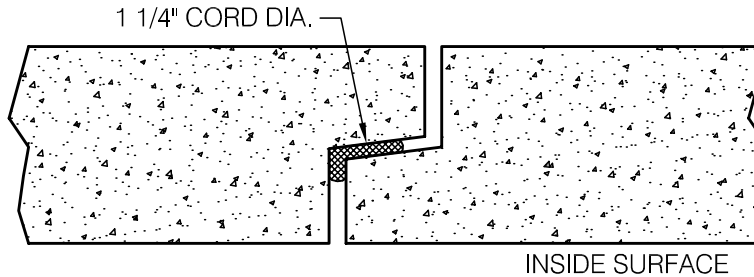

PREFORMED PLASTIC JOINT SEALANT
PER ASTM C-990

Notes:

Joint may be sealed in other methods and must be approved by Cretex.

Copyright © 1999 The Cretex Companies, Inc.
All rights reserved. Information on this document is subject to change without notice.



KANSAS CITY CONCRETE PIPE CO.

SHAWNEE, KANSAS

**REINFORCED CONCRETE PIPE
JOINT TREATMENTS**

SCALE NOT TO SCALE | DATE JAN. 1, 1999 | DWG. NO. KCCPRCPJOINT