



BOX CULVERT JOINT TREATMENTS

FILTER FABRIC
SECURED IN PLACE

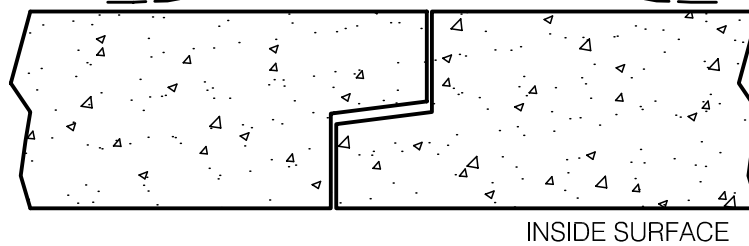


GEOTEXTILE FABRIC
PER AASHTO M-288, TYPE II

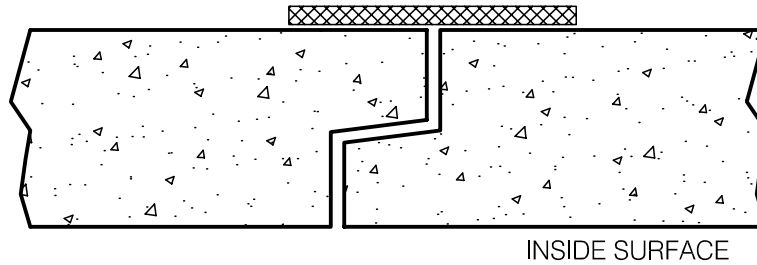

EXTERNAL JOINT SEAL
PER ASTM C-877

1 1/4" CORD DIA.

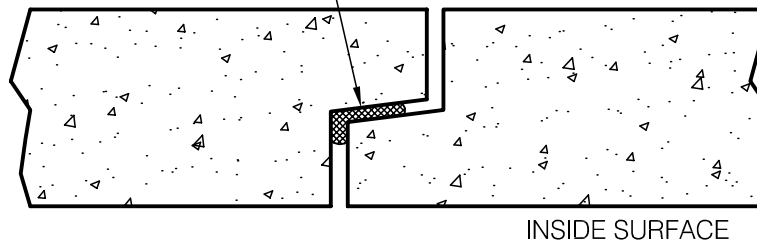

PREFORMED PLASTIC JOINT SEALANT
PER ASTM C-990

Copyright © 1999 The Cretex Companies, Inc.
All rights reserved. Information on this document is
subject to change without notice.



KANSAS CITY CONCRETE PIPE CO.

SHAWNEE, KANSAS

**BOX CULVERT
JOINT TREATMENTS**

SCALE 1 1/2"=1'-0" DATE JAN. 1, 1999 DWG. NO. KCCPBCJTE