


# BOX CULVERT TIE BOLT APPLICATIONS

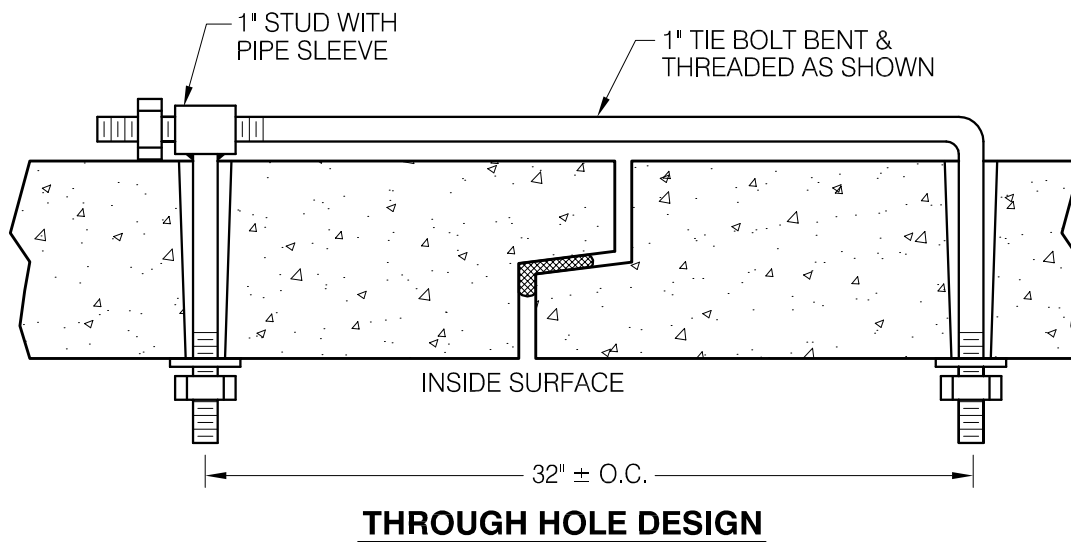

Copyright © 1999 The Cretex Companies, Inc.  
All rights reserved. Information on this document is  
subject to change without notice.



**KANSAS CITY CONCRETE PIPE CO.**

SHAWNEE, KANSAS

**BOX CULVERT  
TIE BOLT APPLICATIONS**

SCALE 1 1/2" = 1'-0" DATE JAN. 1, 1999 DWG. NO. KCCPBCTBAE