



GASKETED PIPE JOINT TREATMENTS

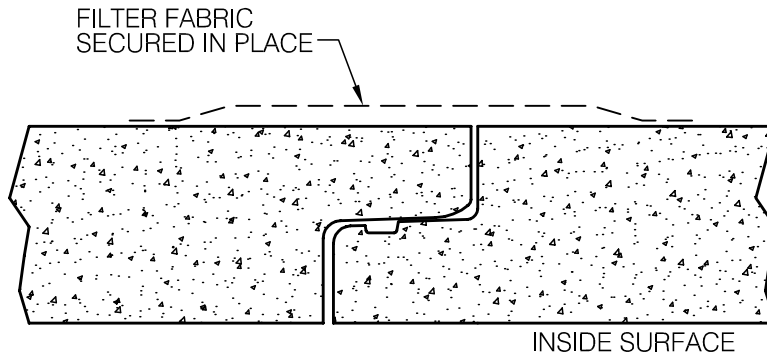

GEOTEXTILE FABRIC
PER AASHTO M-288, TYPE II

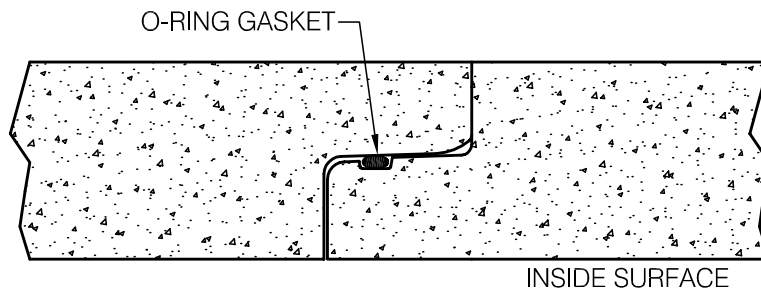

RUBBER GASKET
PER ASTM C-443

Notes:

Joint may be sealed in other methods and must be approved by Cretex.

Copyright © 1999 The Cretex Companies, Inc.
All rights reserved. Information on this document is subject to change without notice.



IOWA CONCRETE PRODUCTS CO.

WEST DES MOINES, IOWA

**GASKETED PIPE
JOINT TREATMENTS**

SCALE NOT TO SCALE | DATE JAN. 1, 1999 | DWG. NO. ICPCCX4JOINT